



Aluminum Wood 4 Panel 8' System

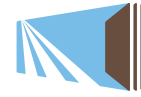

LACANTINA DOORS

SWING	Outswing	WOOD	Douglas fir
SILL	Standard Sill	CLAD	Bronze or White
GLASS	Low-E 272	HARDWARE	Stainless steel

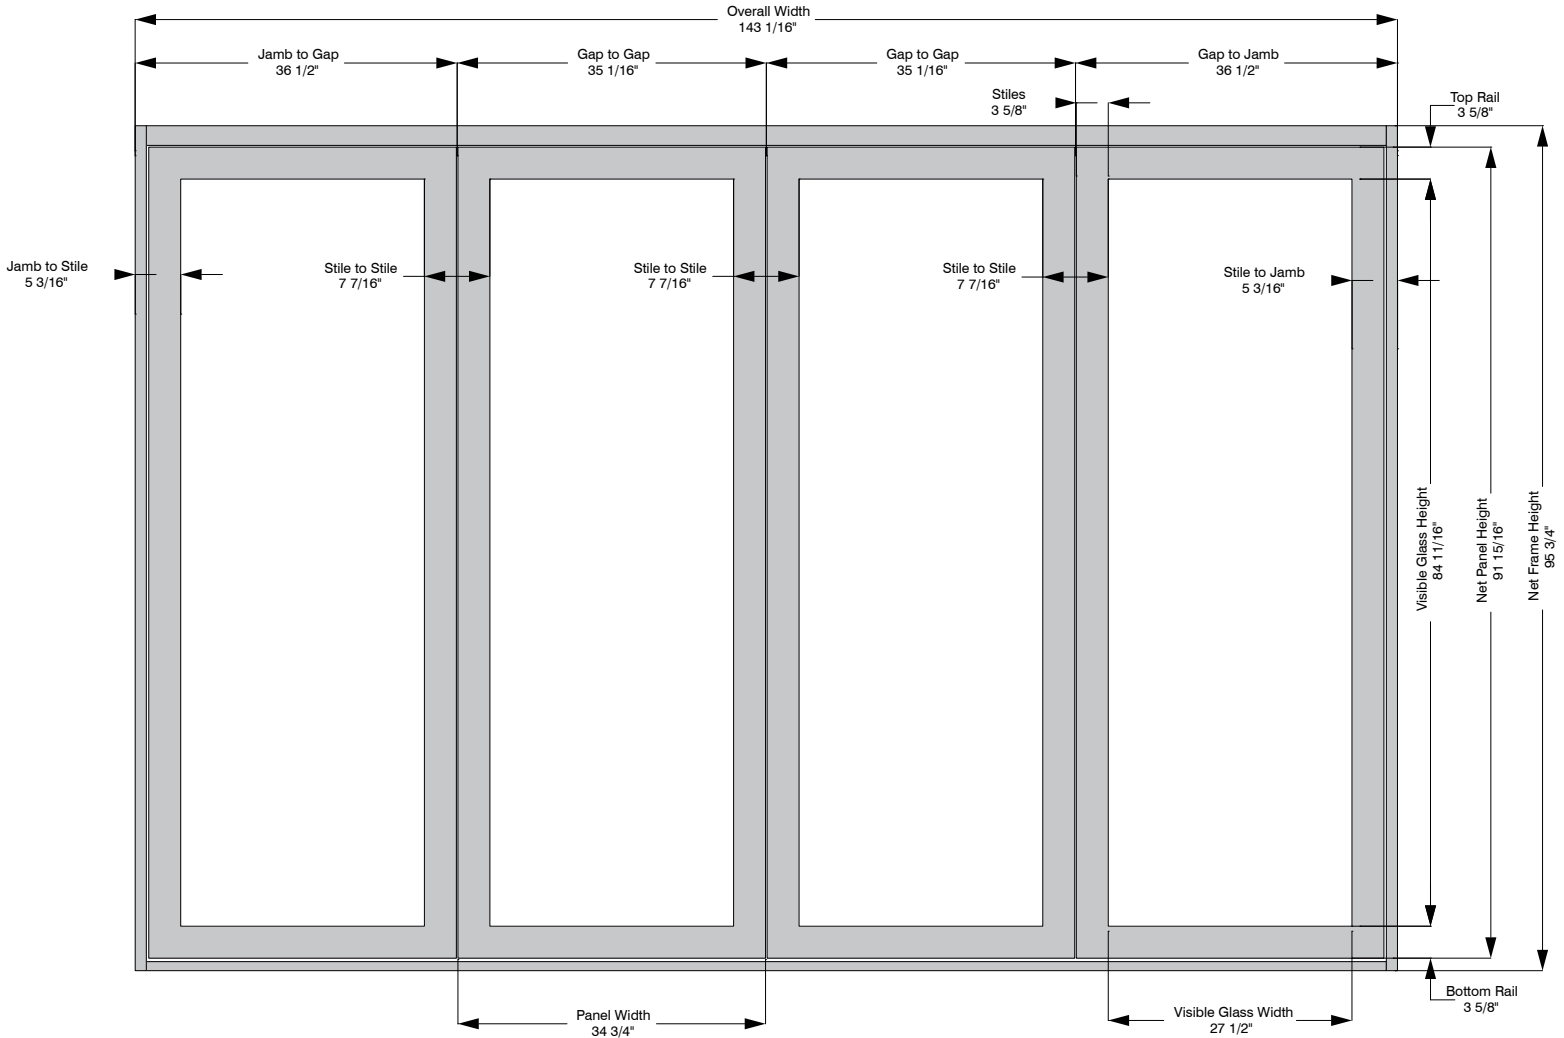

Viewed from the exterior